



FRONT ELEVATION


SCALE: NOT TO SCALE

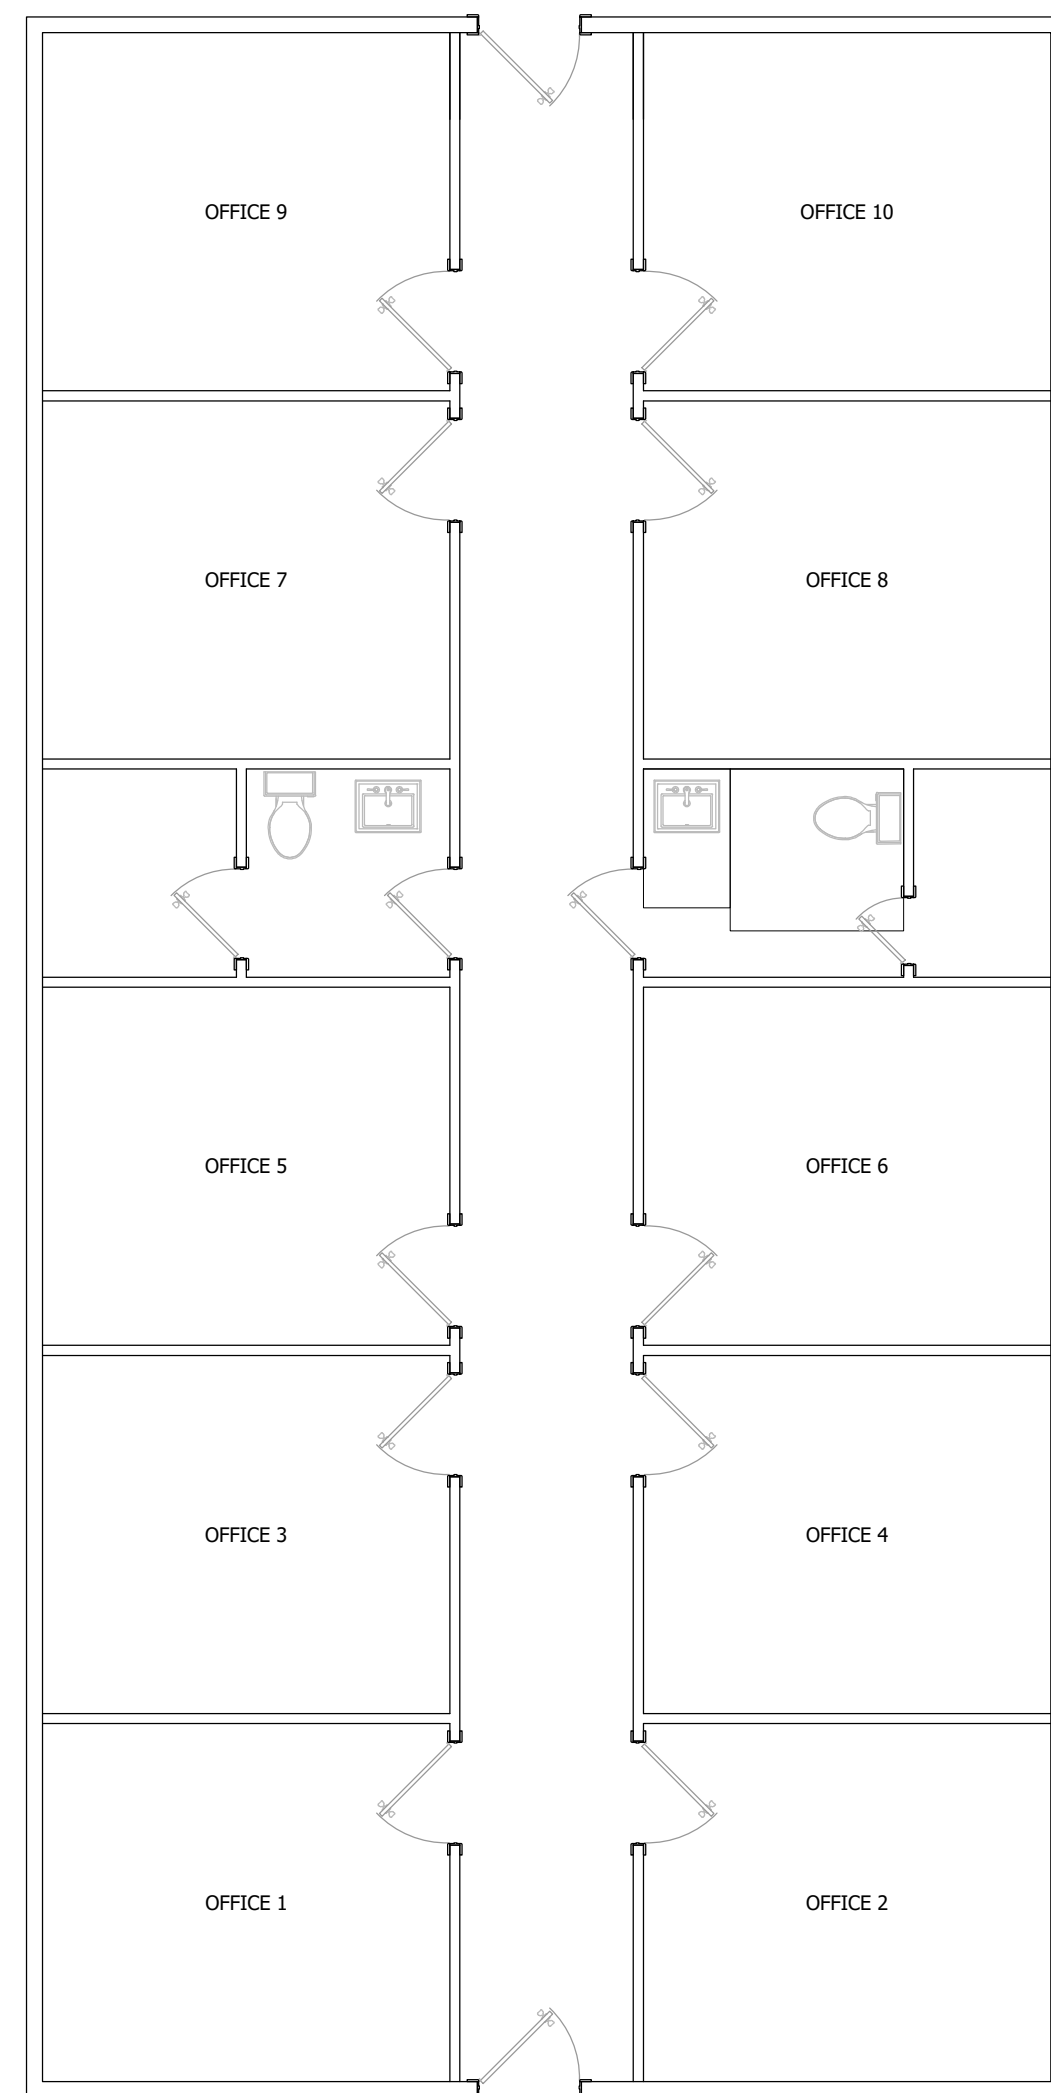

EXECUTIVE OFFICE LAYOUT

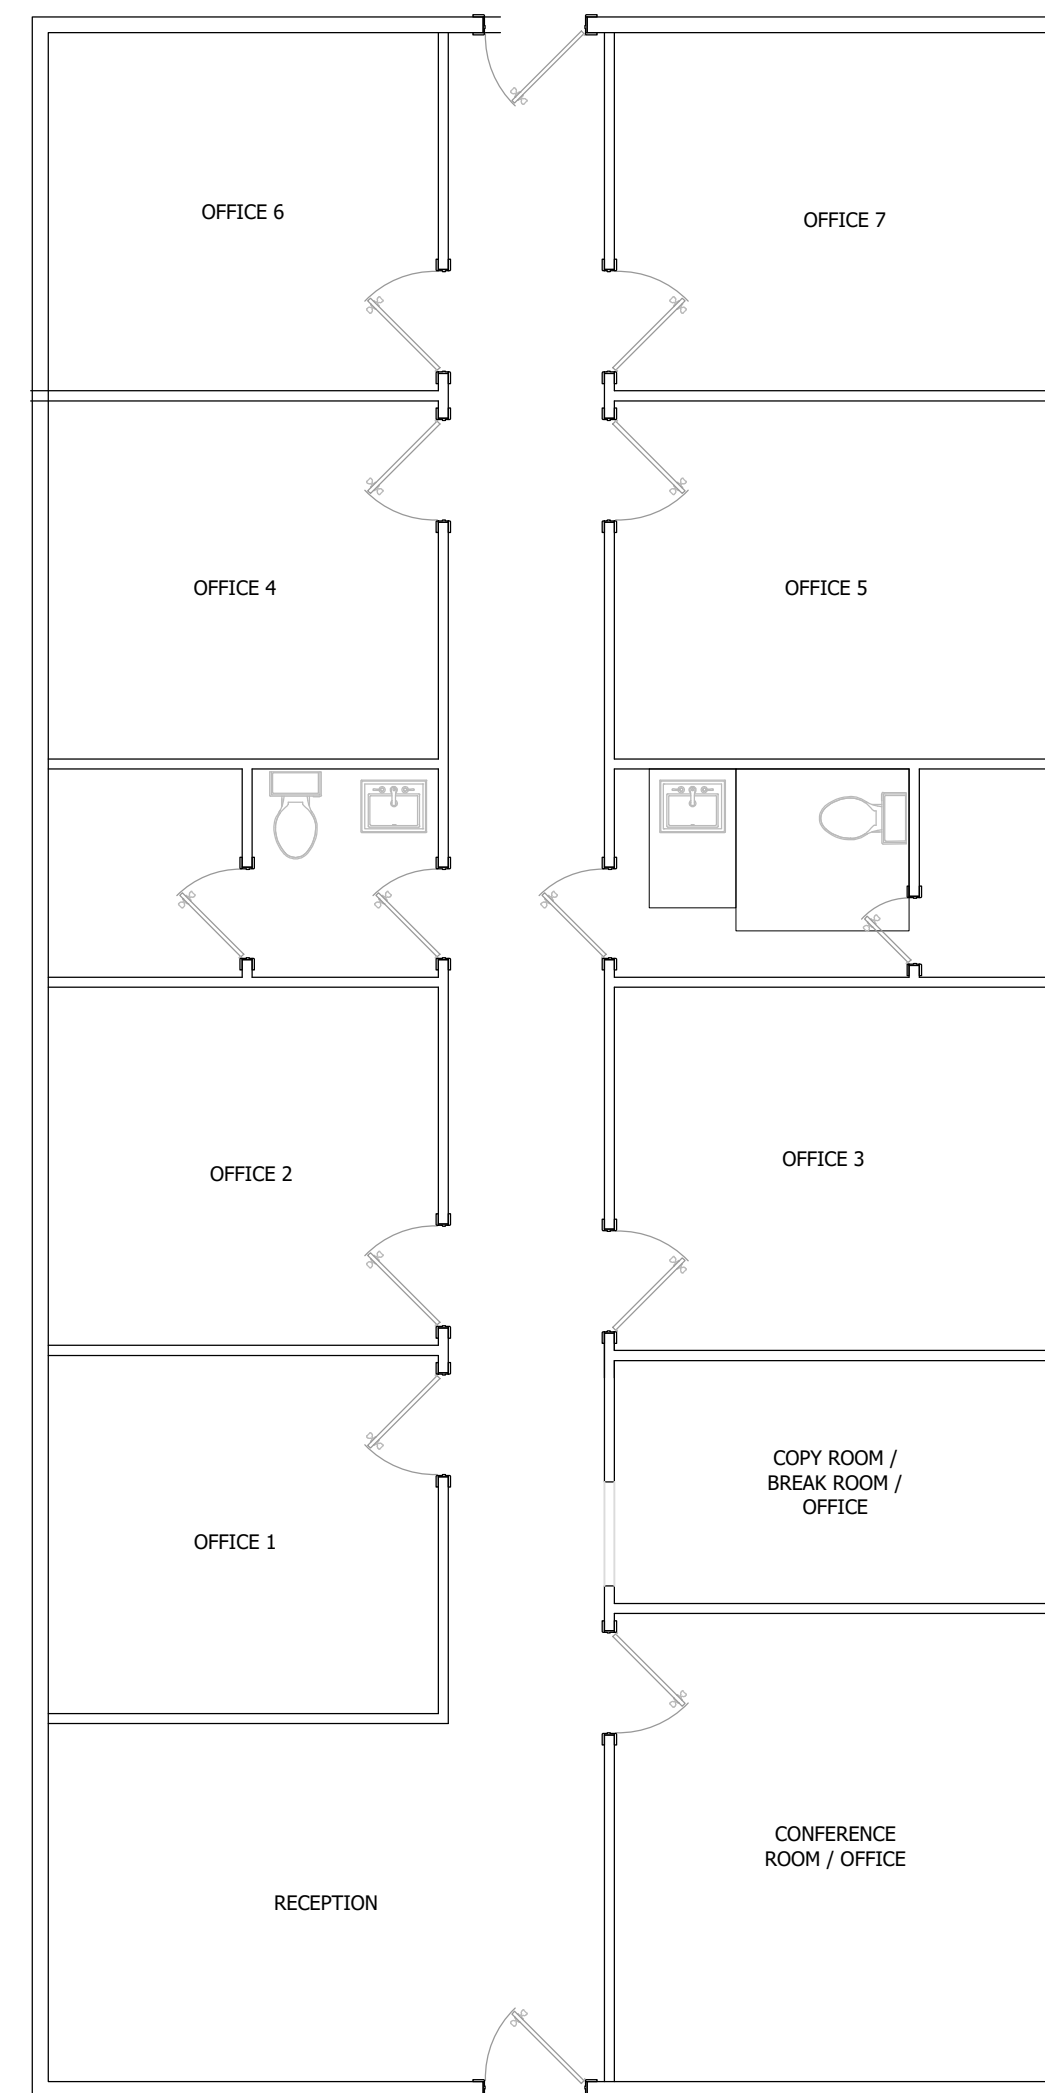

PROFESSIONAL OFFICE LAYOUT

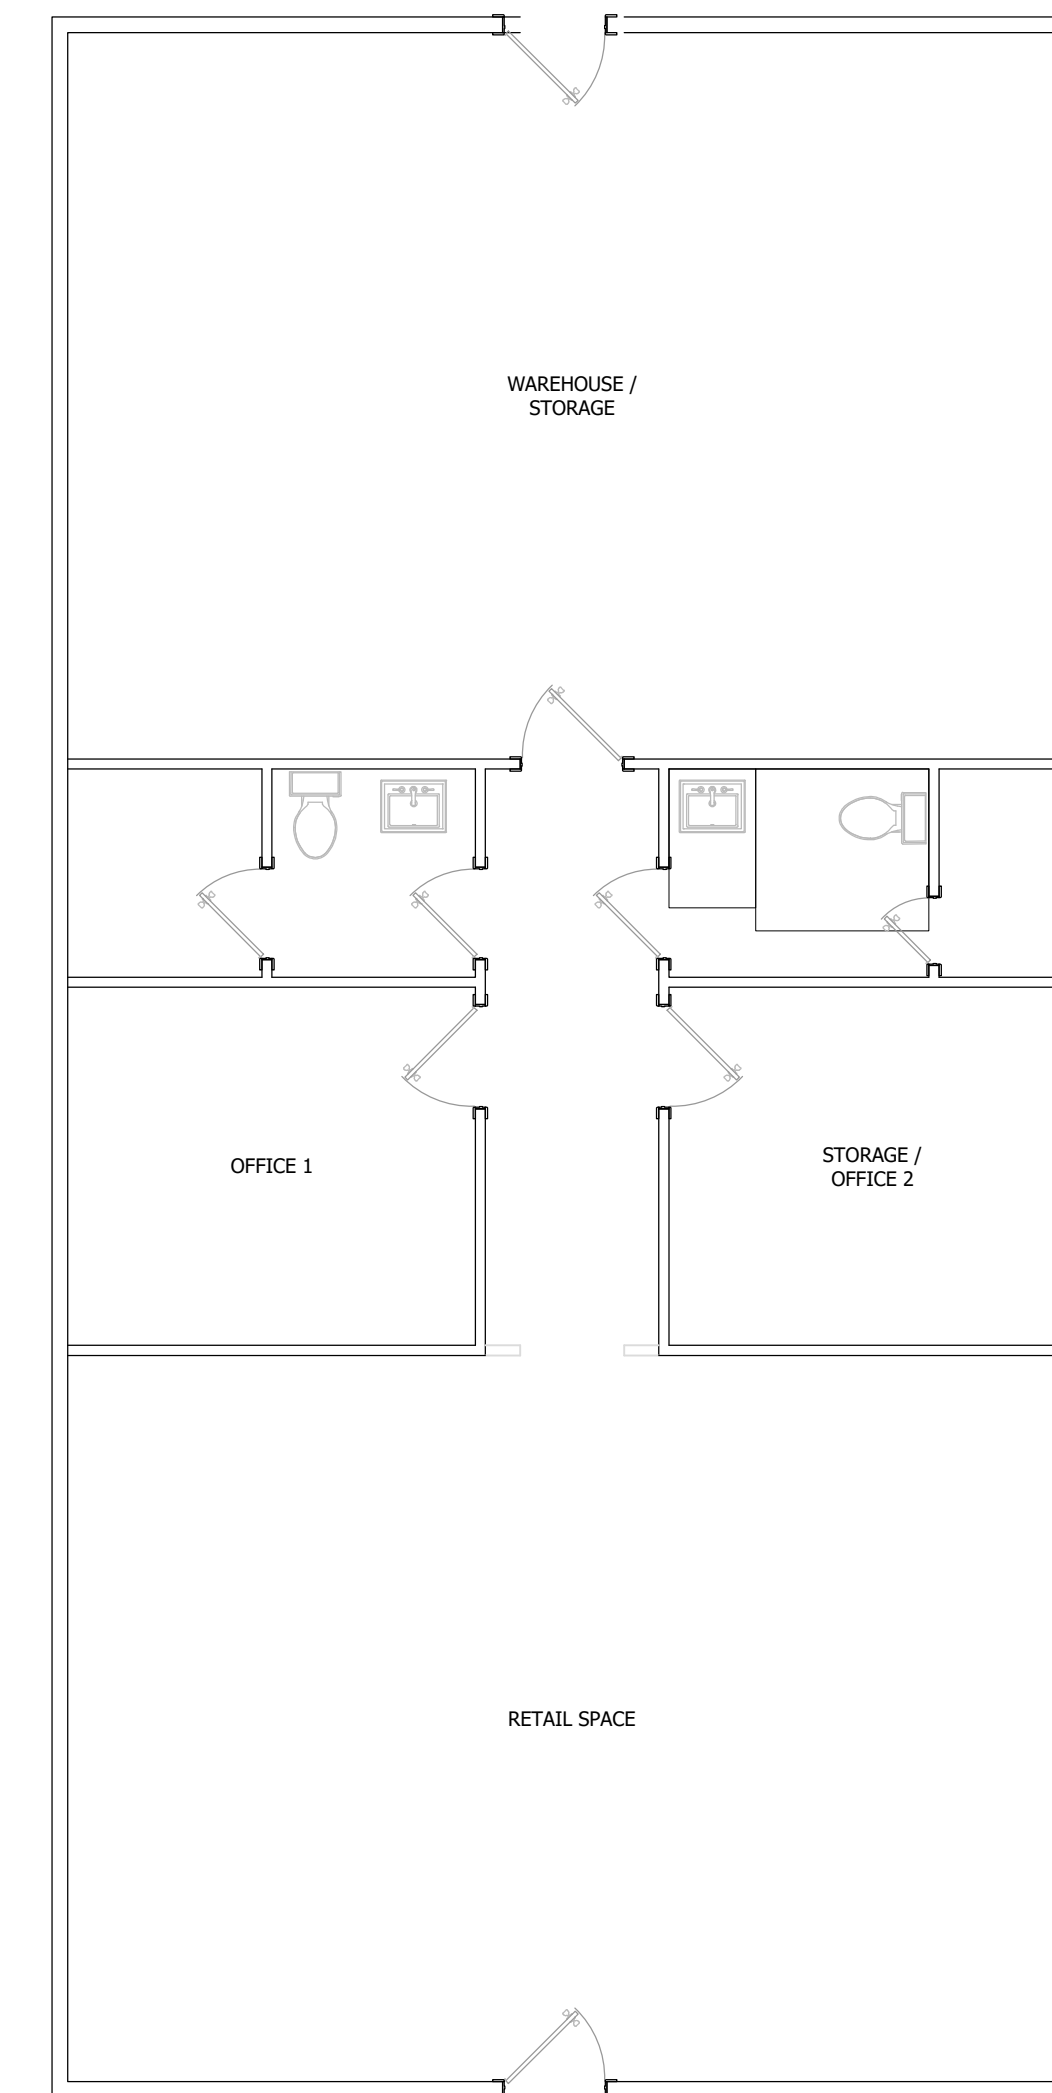

RETAIL SUITE LAYOUT

CONCEPTUAL SUITE LAYOUTS

SCALE: NOT TO SCALE